



Scale Bar (1:50)
0 1 2 2.5m

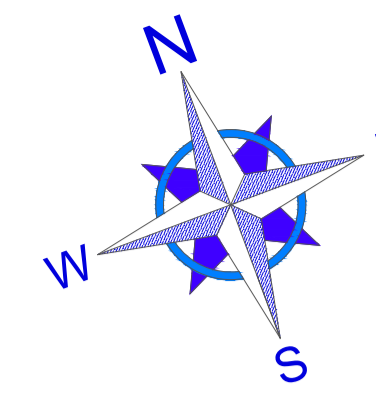


FRONT ELEVATION



WEST SIDE ELEVATION

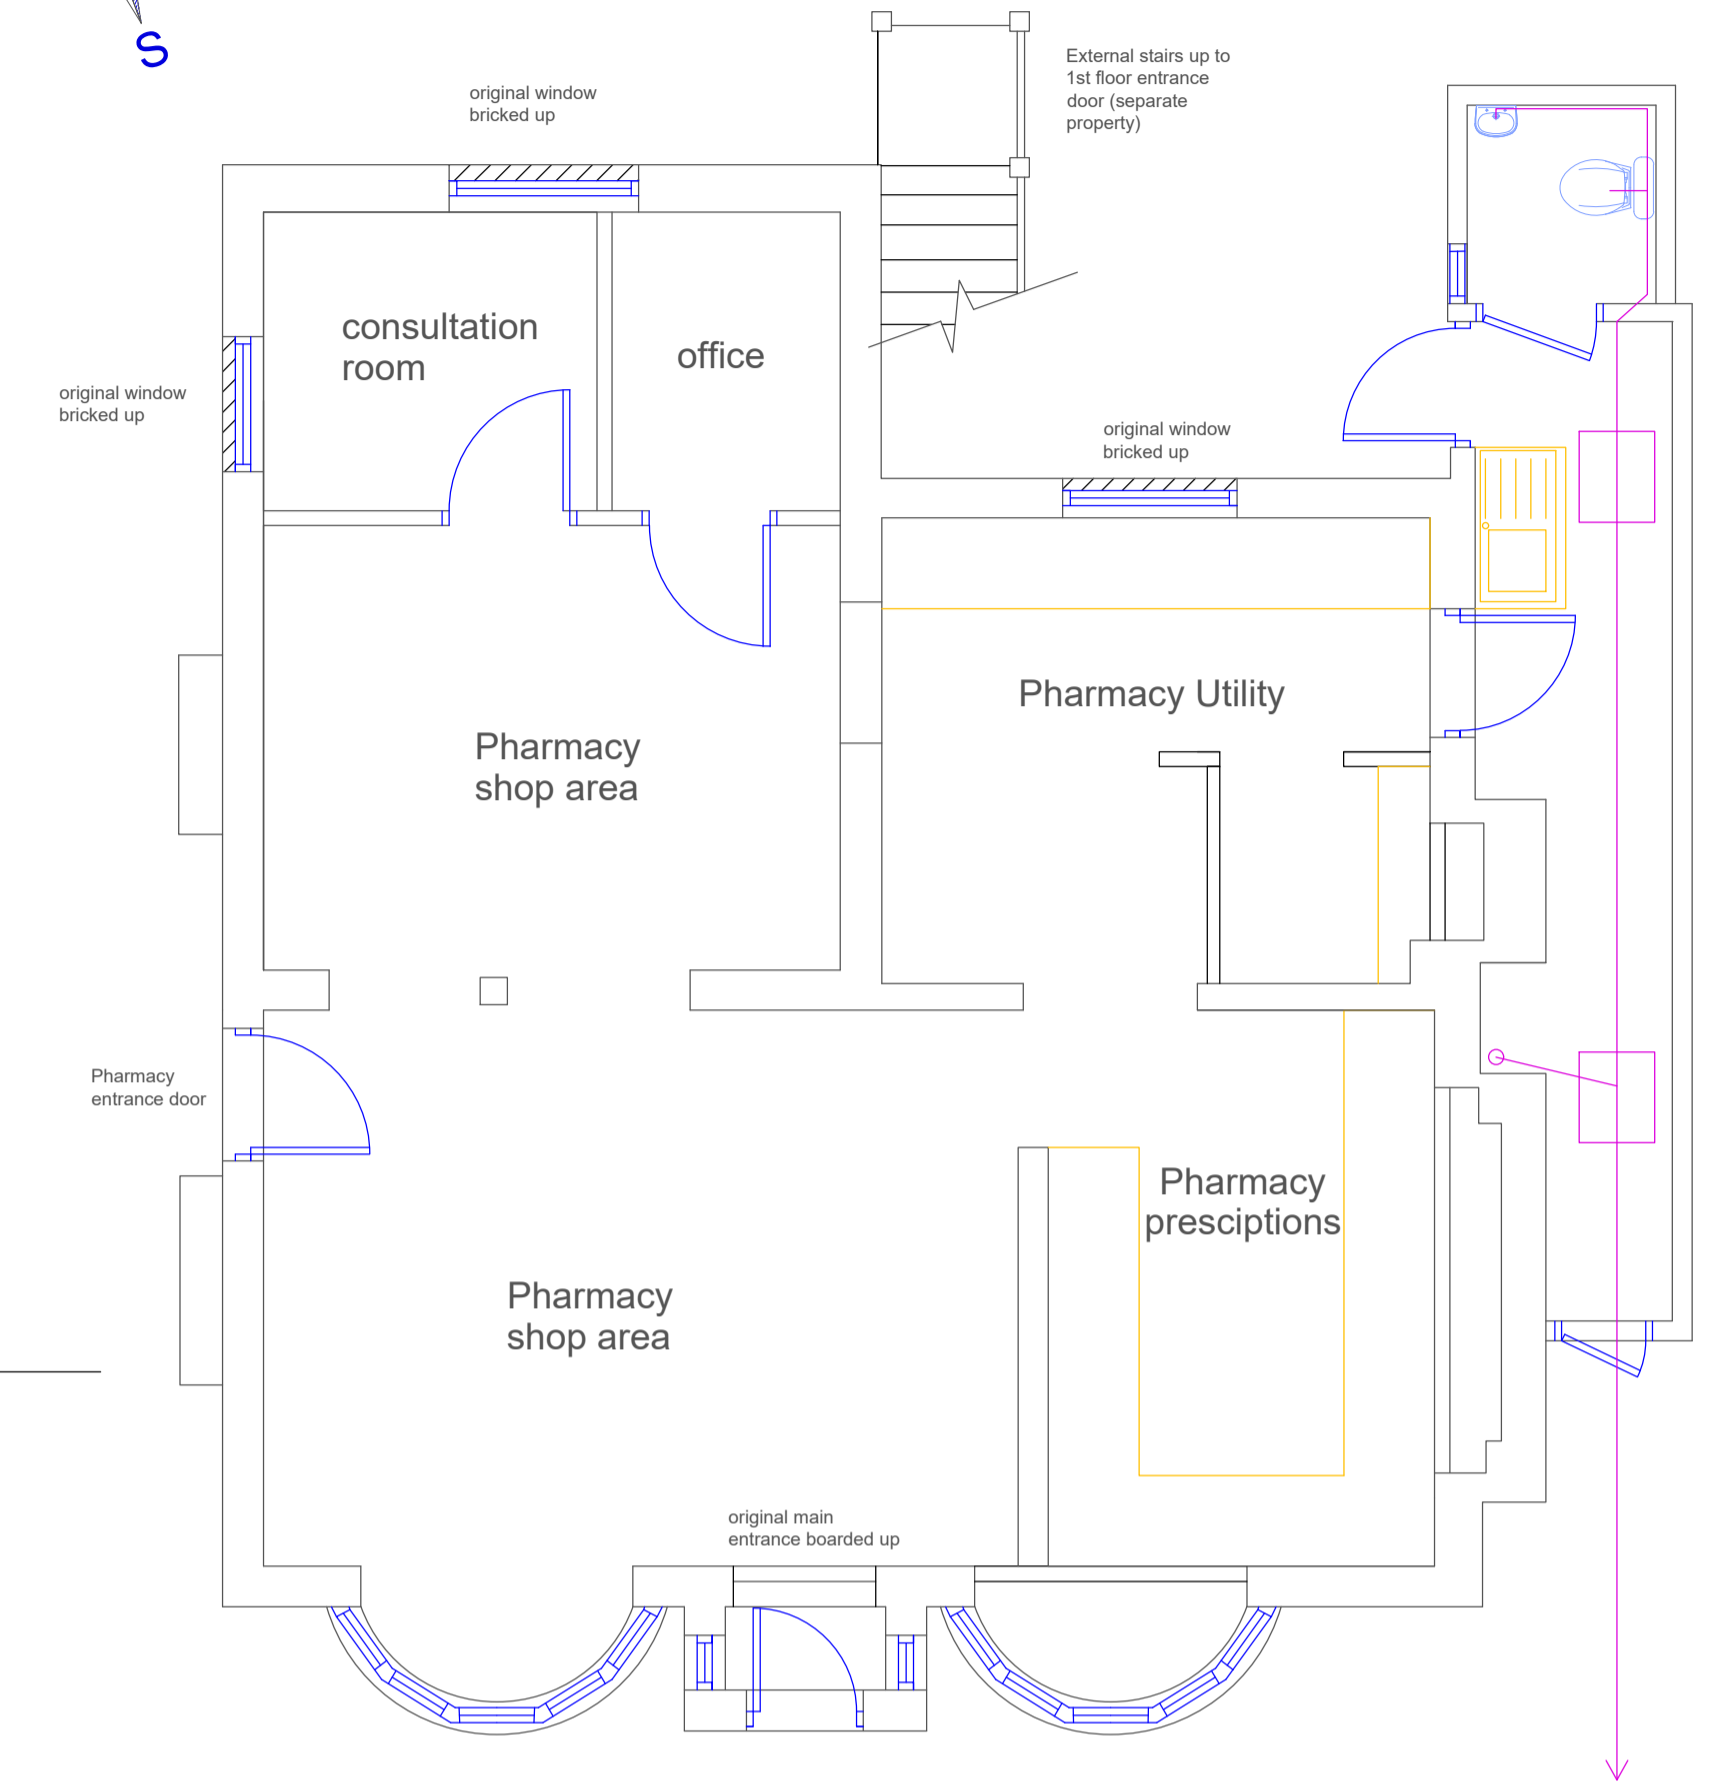

GROUND FLOOR PLAN

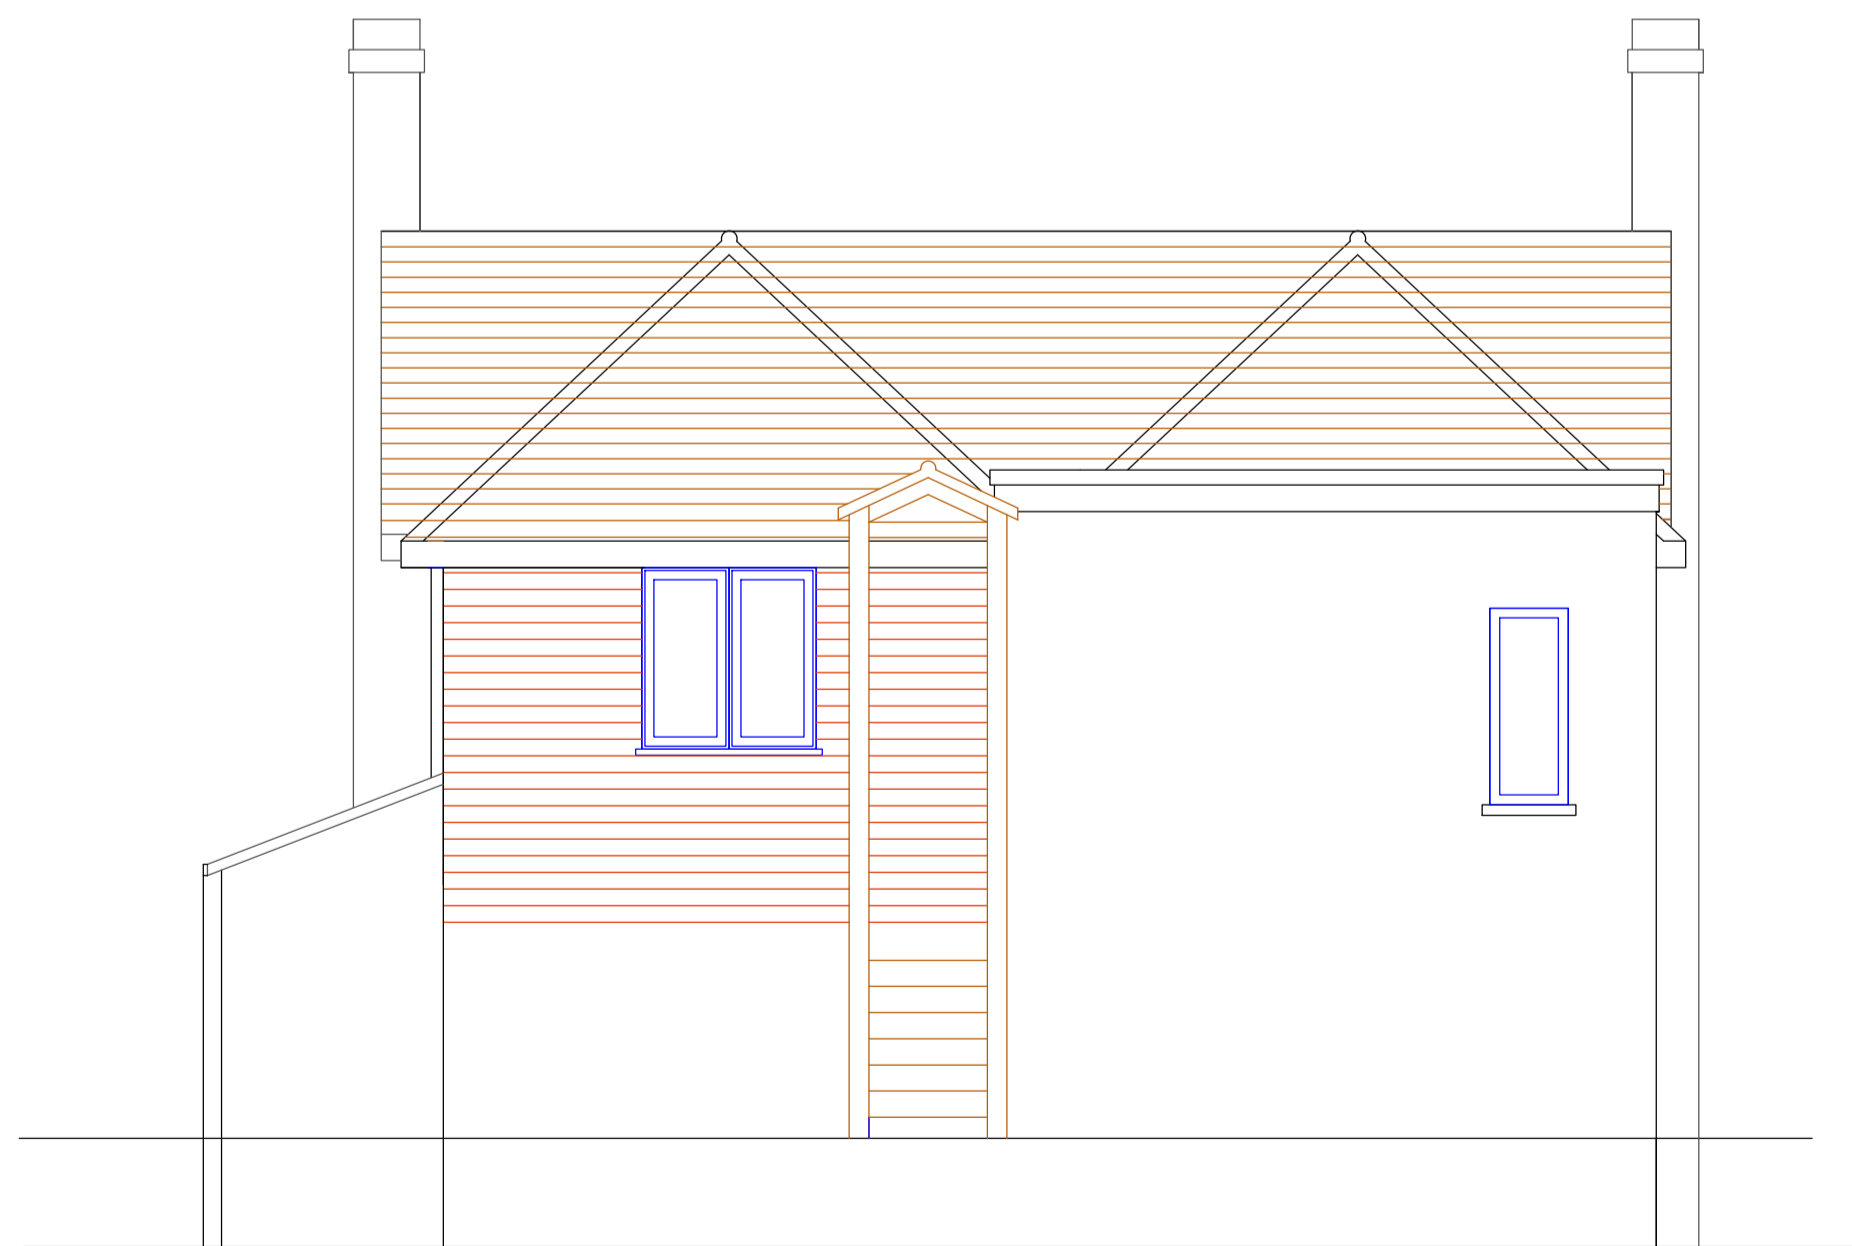

REAR ELEVATION



EAST SIDE ELEVATION

LGS 

PLAN-DESIGN-CONSTRUCT

Tele: 01424 210287 Mobile: 07890 415425
Email: info@lg-surveyors.com www.lg-surveyors.com

Mr Andrew Shillam

drawing title:

15 De La Warr Road
(Ground Floor Pharmacy)
Bexhill-on-Sea, East Sussex

Change of Use
Existing Elevations & Floor Plans

Drawn by: Lee Goubert

Scale 1:50 @ A1

Date: July 2024

Dwg No: Bex15DR101

Rev -