



Proposed Section through main Loft area

- KEY**
- = recessed spotlight
  - ⊙ = Smoke Detector
  - ⊕ = Light switch
  - ⊕ = Suspended Ceiling light
  - ⊕ = Double 13A sockets
  - ⊕ = Radiator
  - ⊕ = mechanical extract fan
  - ⊕ = Heat Detector
  - IT/TV = IT / TV point
  - ⊕ = Isolation switch for mech.extract
  - svp = Soil & Vent Pipe
  - rwp = Rainwater Pipe
  - ⊕ = External light fitting
  - ⊕ = Electric RCD / Consumer Unit


Note: Position of electrical fittings to be confirmed on site by owner.

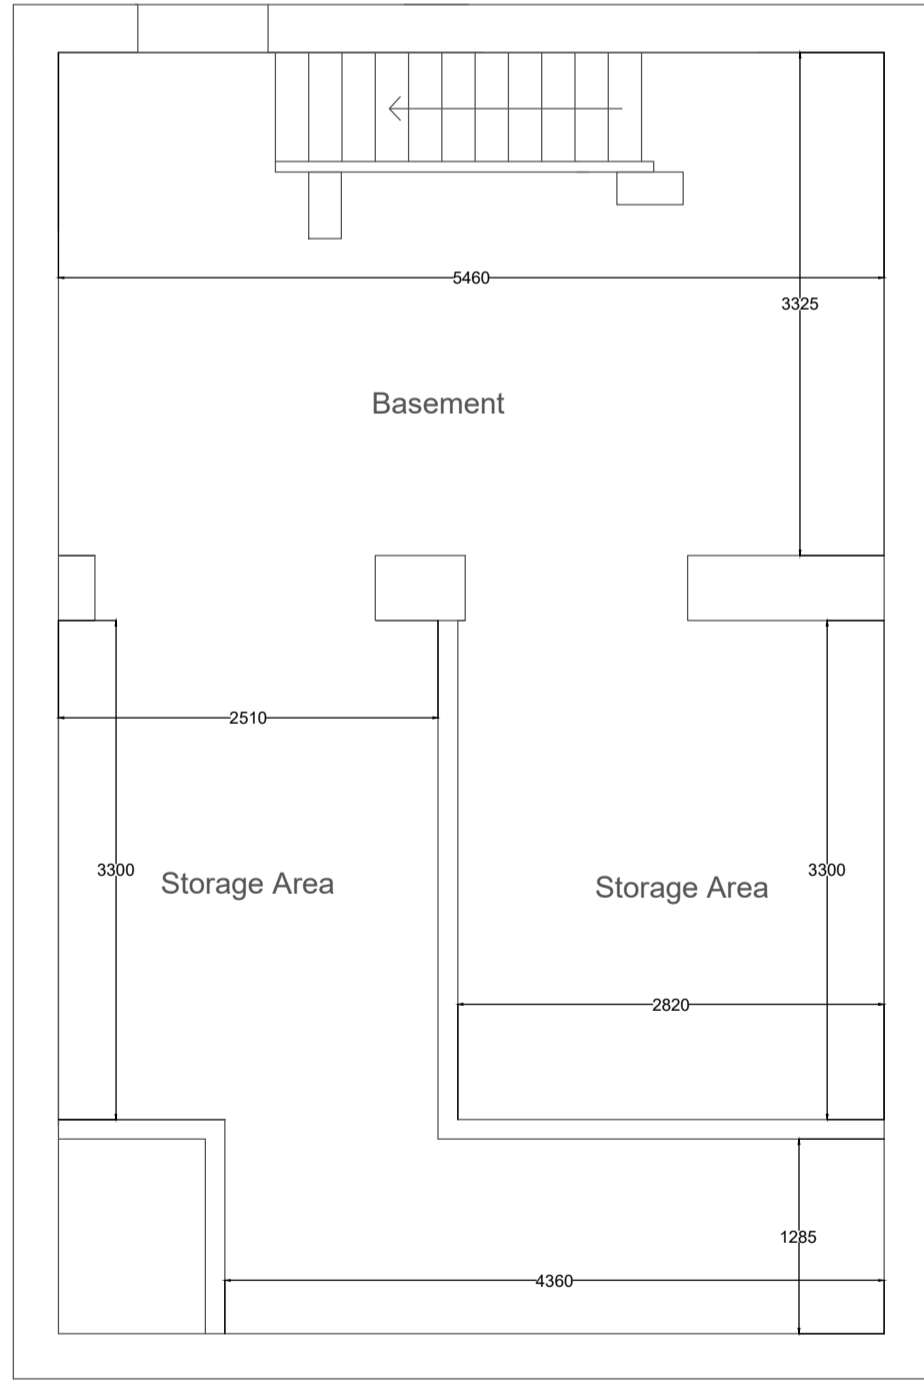


Proposed Basement (no change)

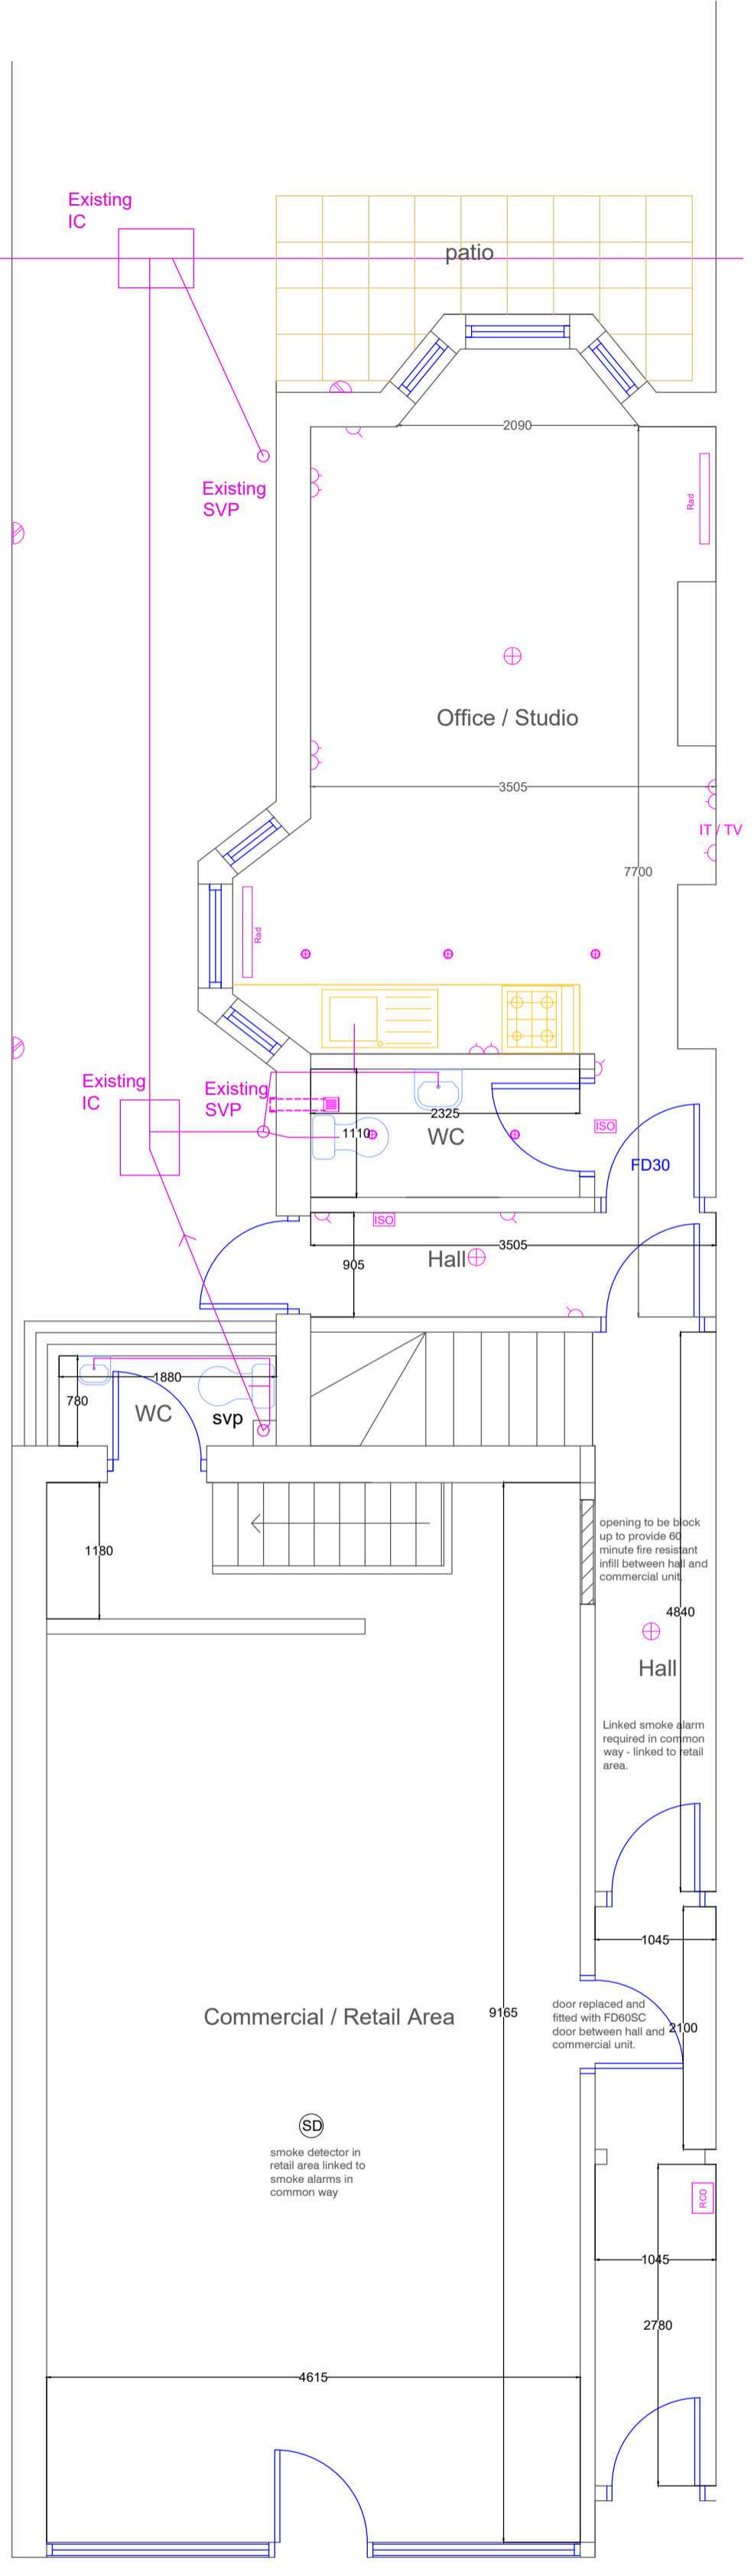


Proposed Ground Floor Plan

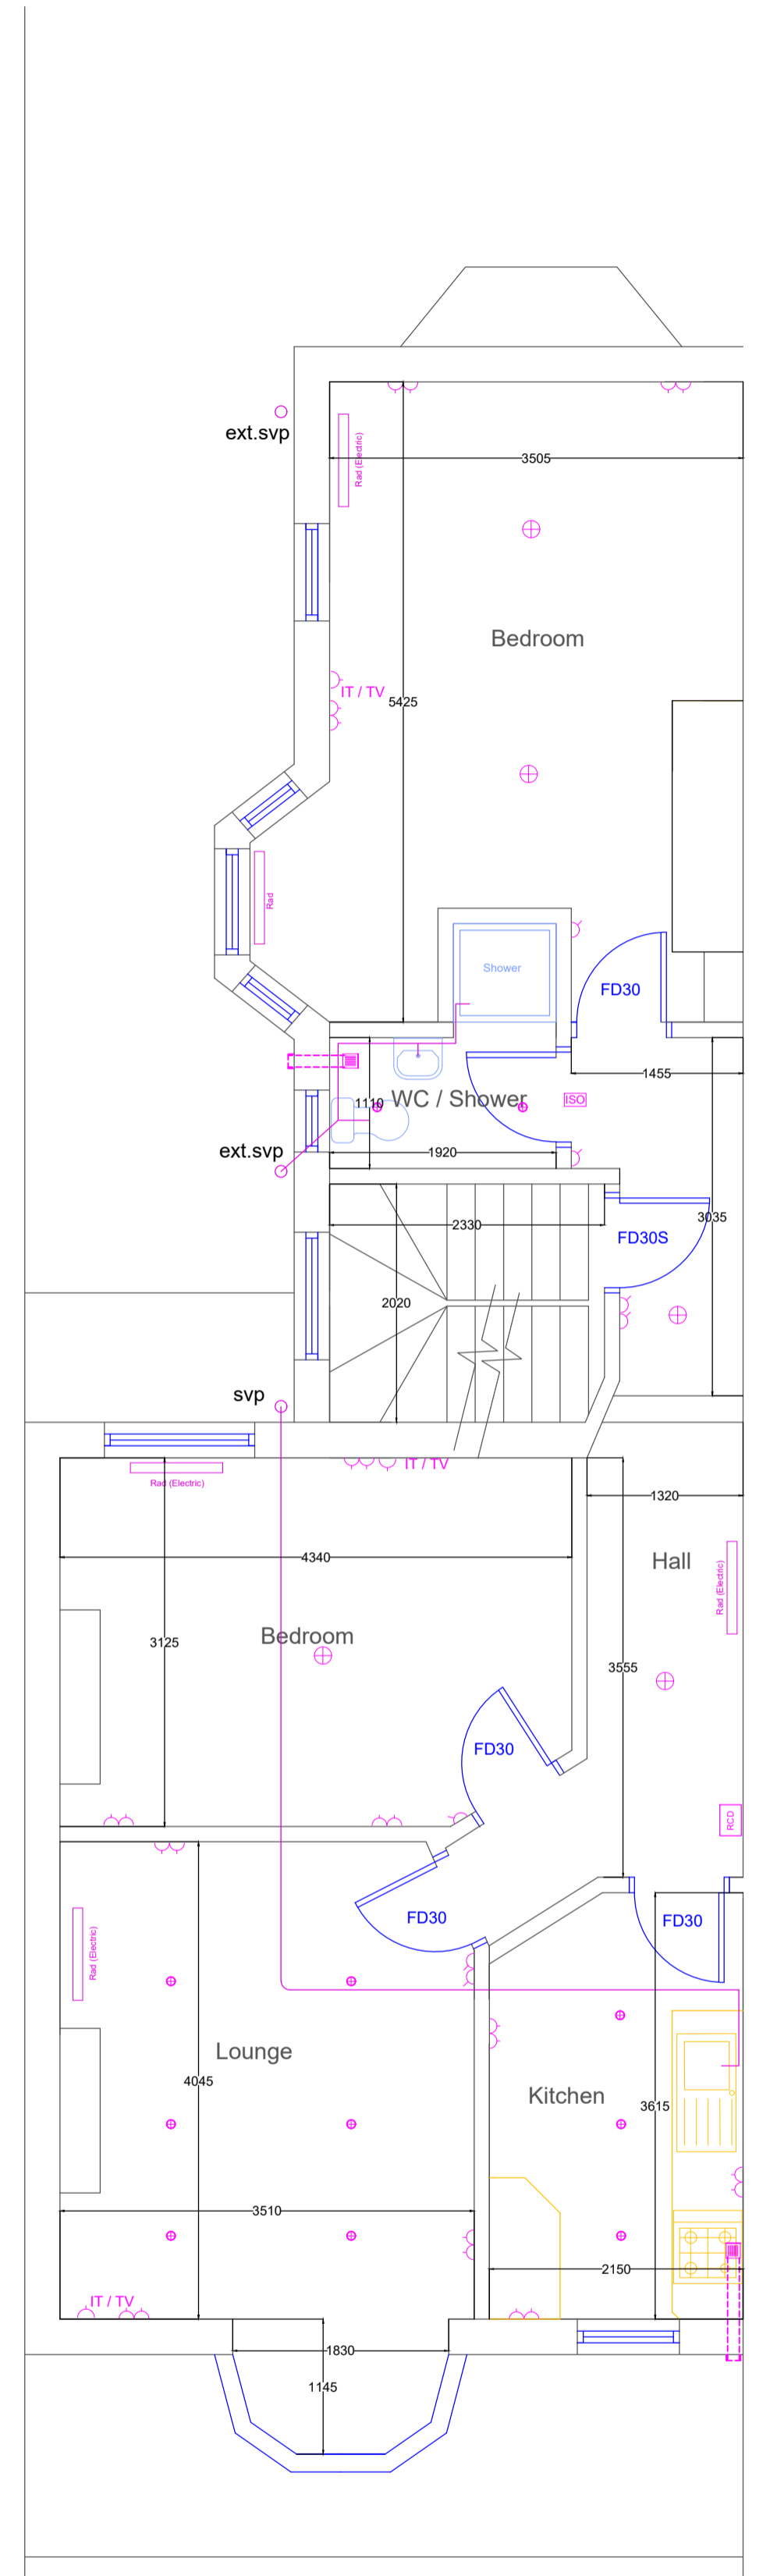



Proposed 1st Floor Plan

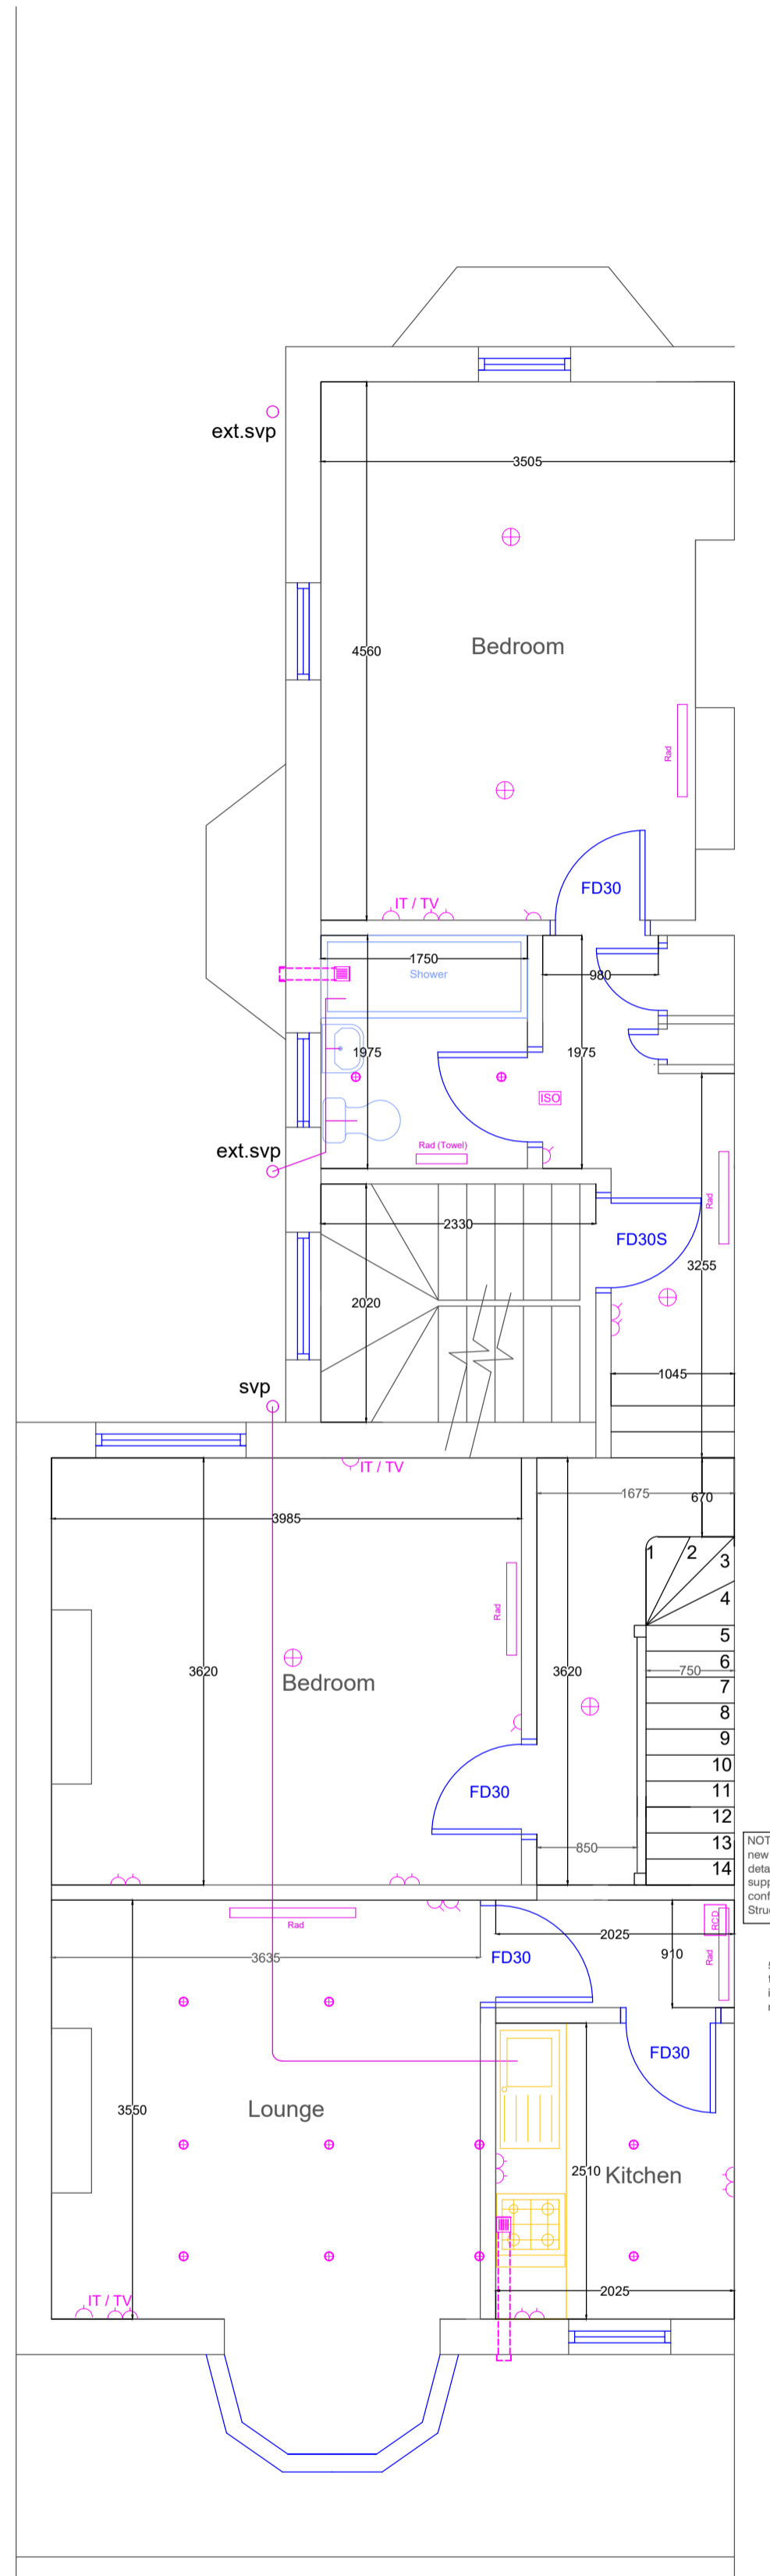

Proposed 2nd Floor Plan

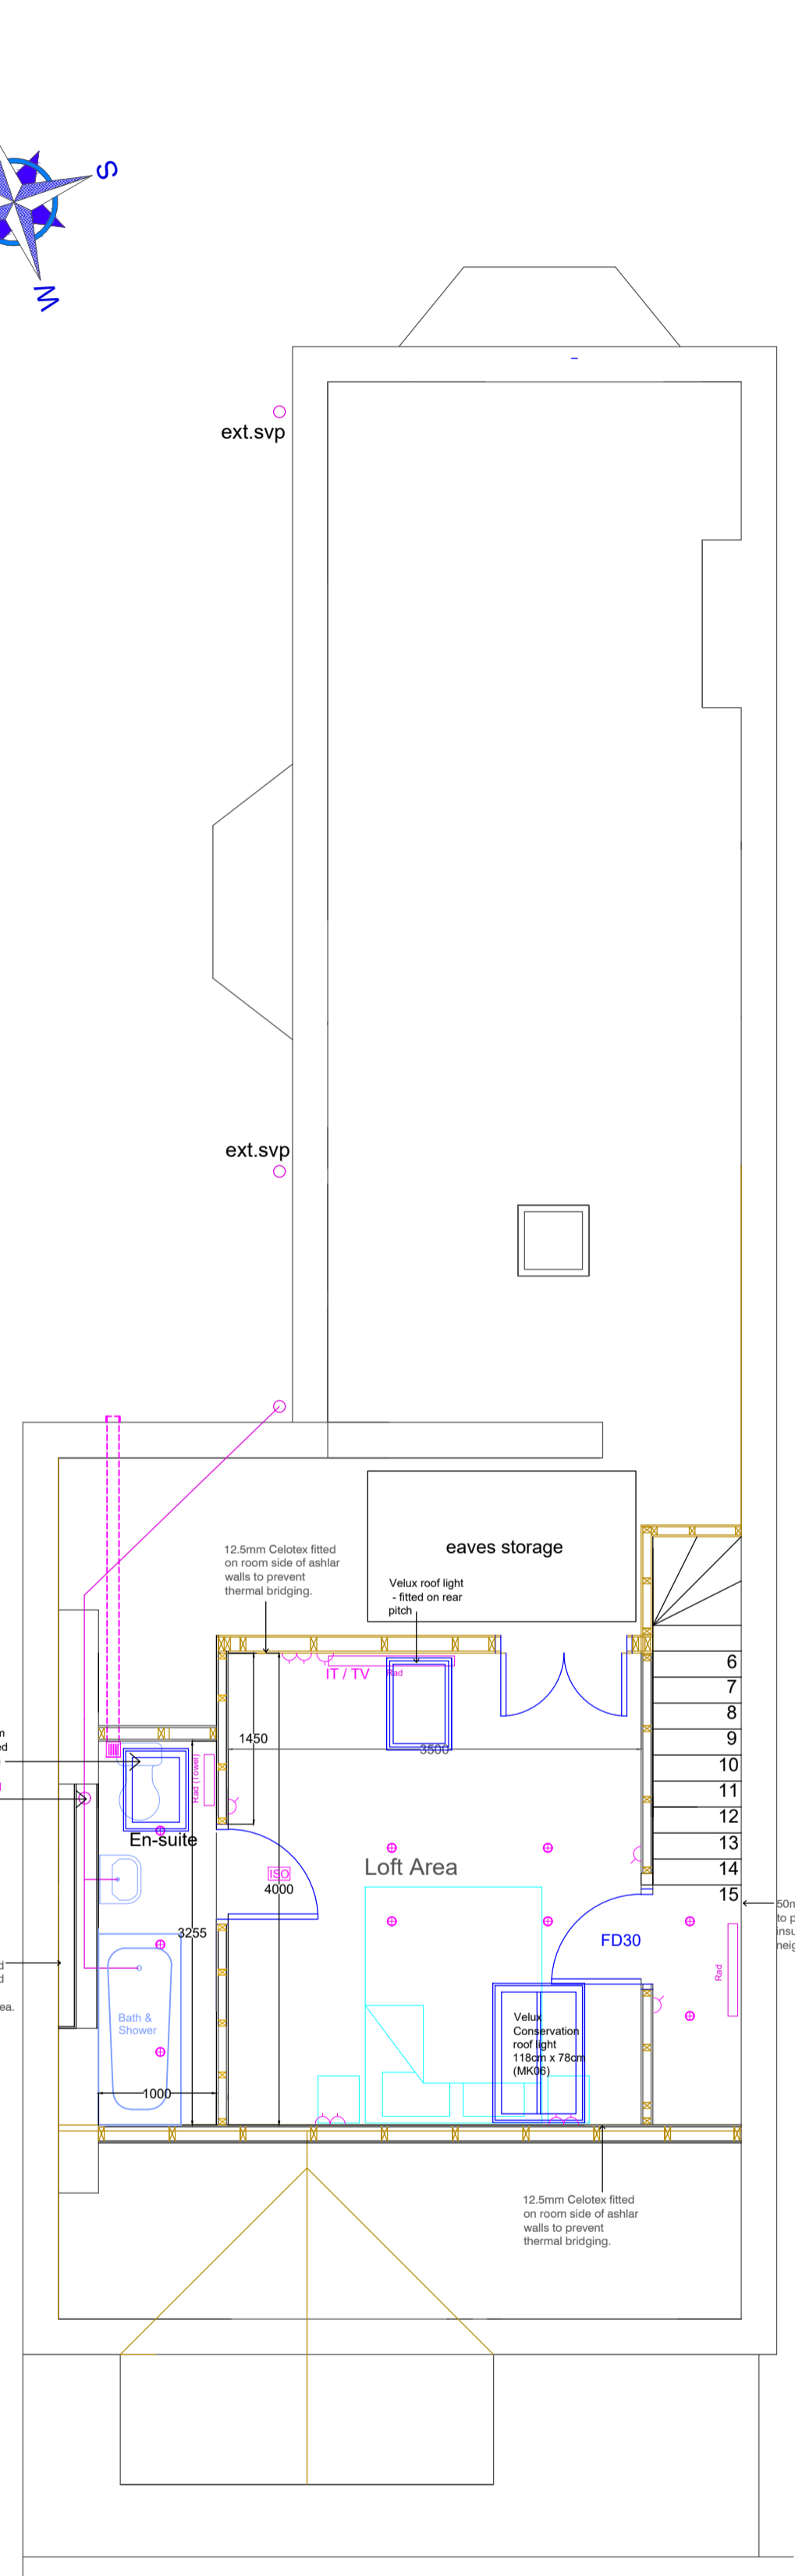

Proposed Loft Plan

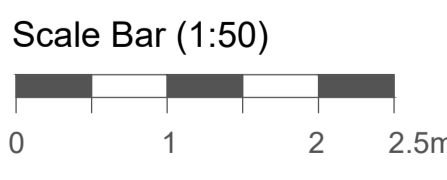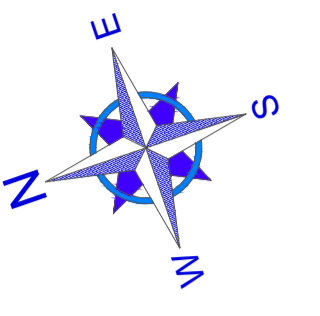

A1

client:	drawing title:	Scale 1:50 @ A1	Date: Nov 2021
Christie Developments	31 Sackville Road Bexhill-on-Sea, East Sussex Loft Conversion & other alterations Proposed Floor Plans	Dwg No: Bex31SR003	Rev A

Rev A Nov 2021 Building Regulation additions

**LGS**  
PLAN-DESIGN-CONSTRUCT  
Tele: 01424 210287 Mobile: 07890 415425  
Email: info@lg-surveyors.com www.lg-surveyors.com